






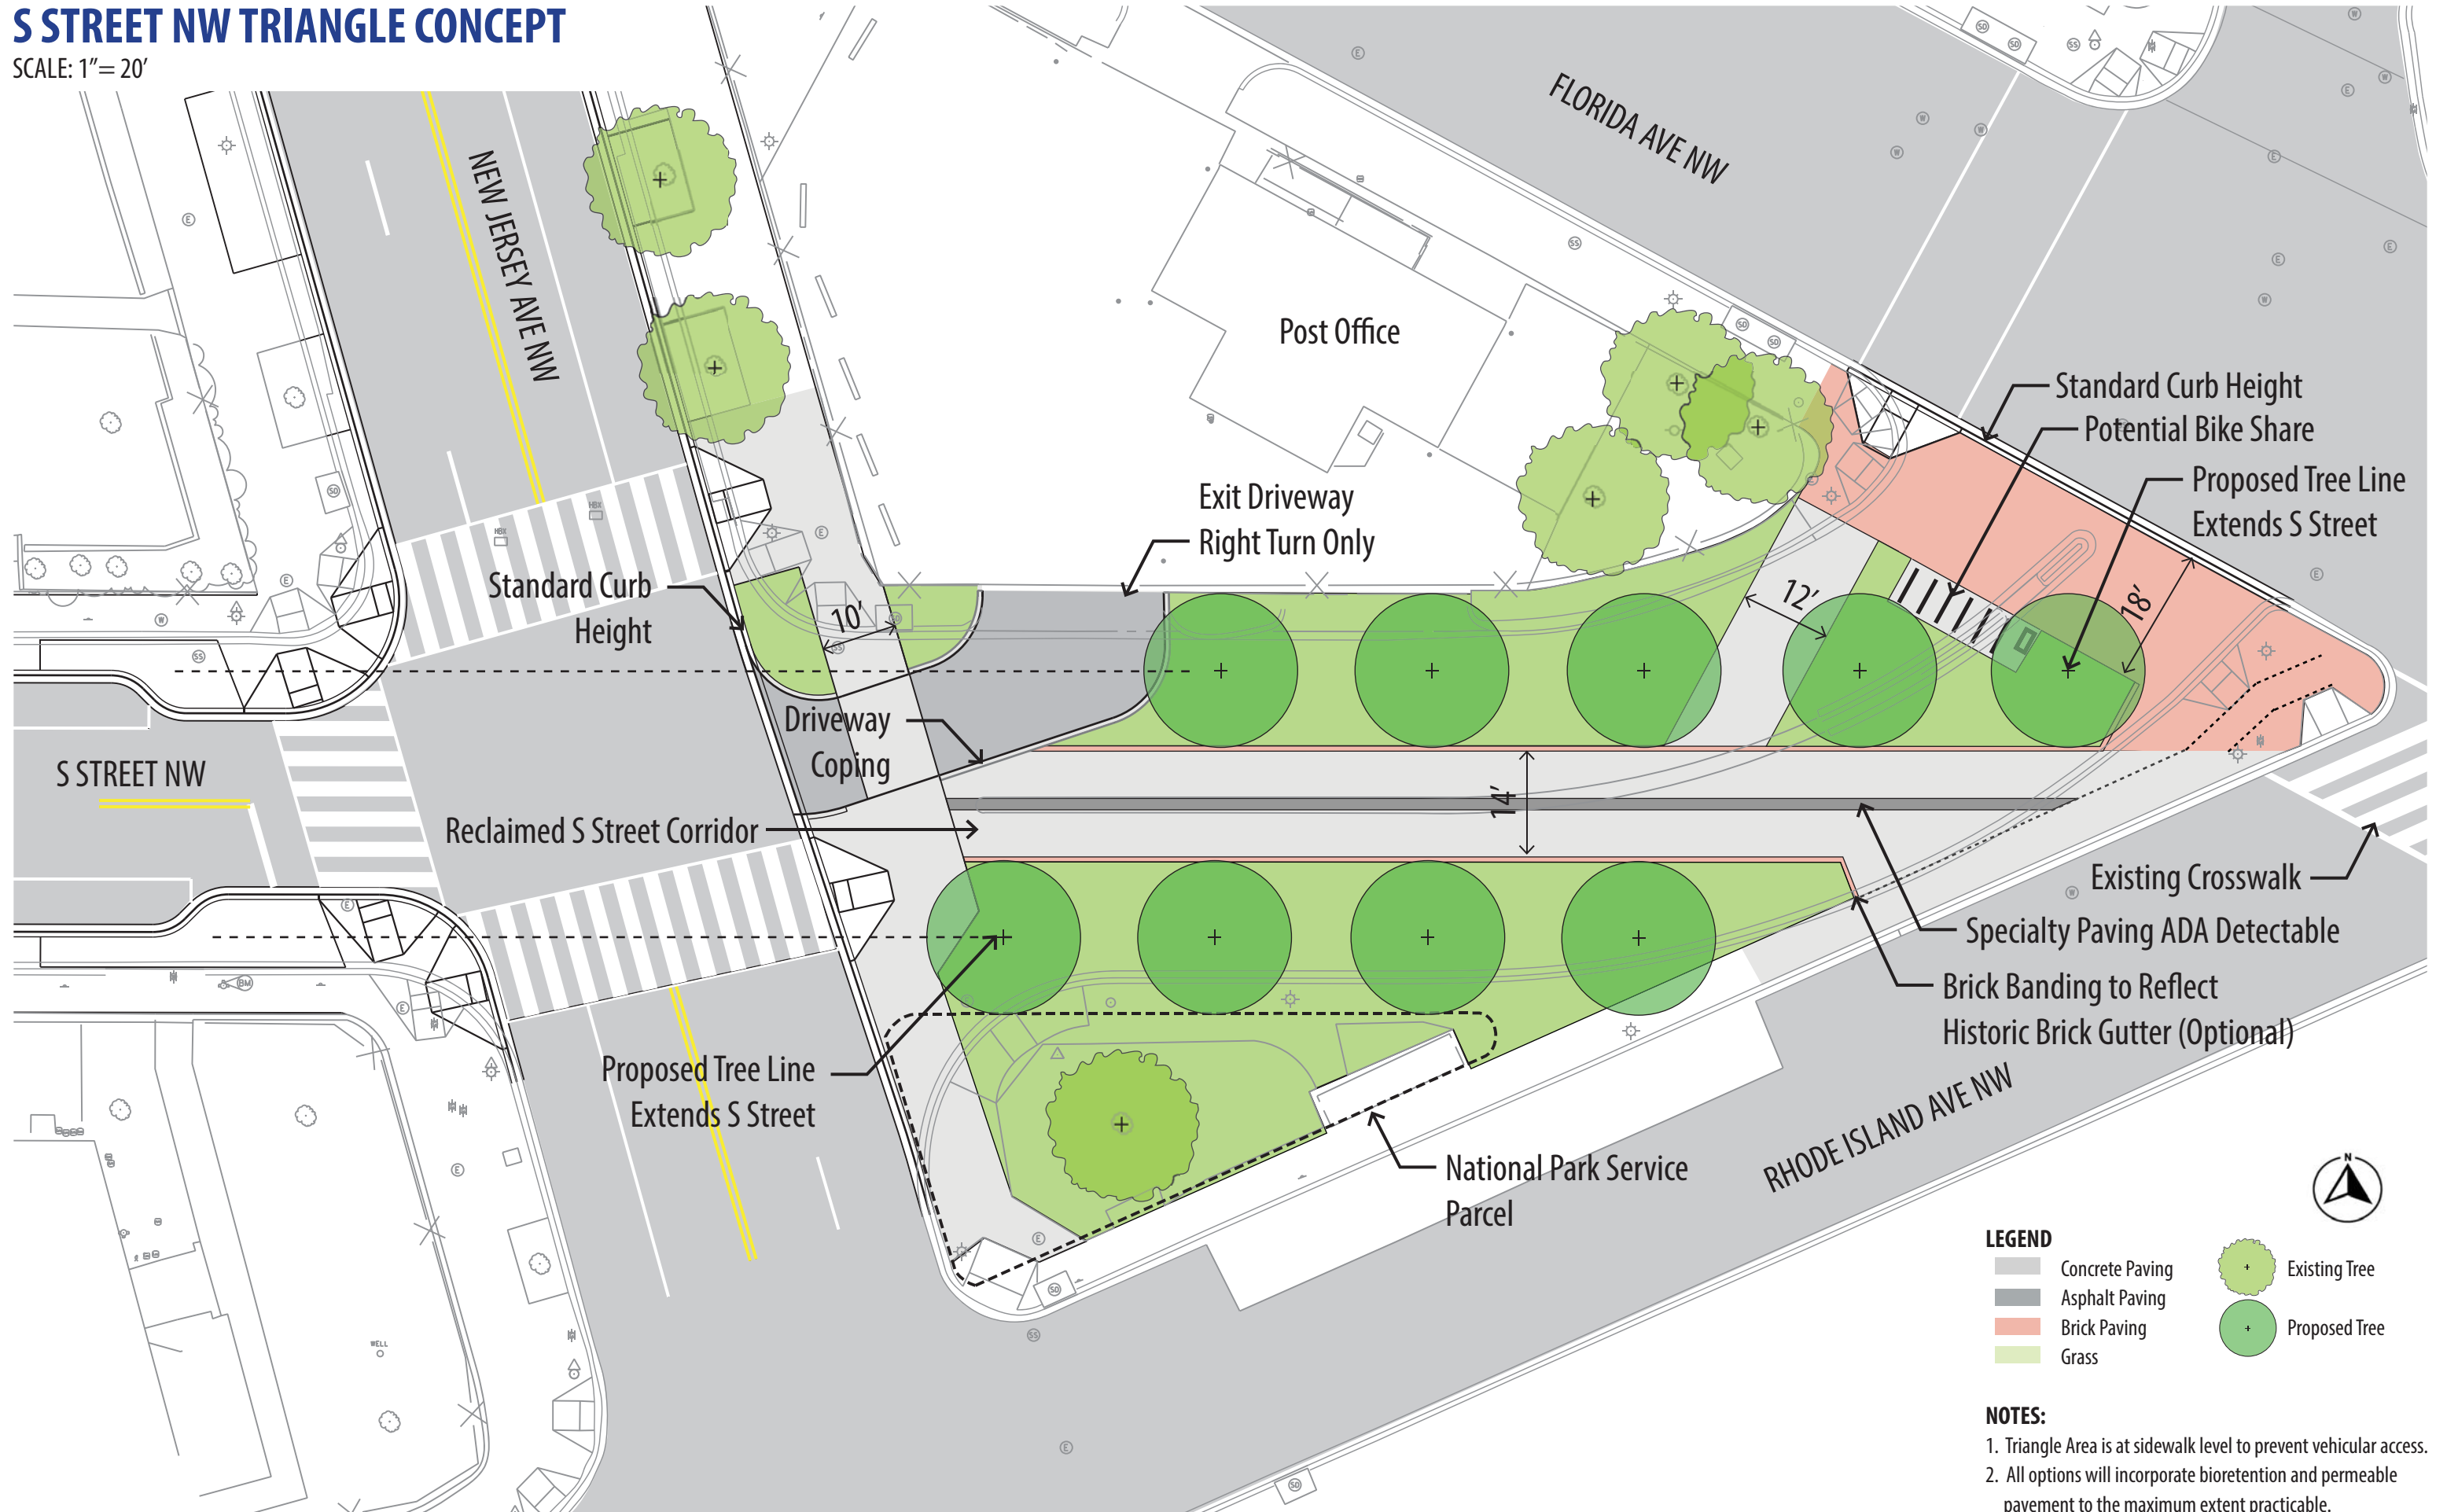

# S STREET NW TRIANGLE CONCEPT

SCALE: 1" = 20'



## LEGEND

	Concrete Paving		Existing Tree
	Asphalt Paving		Proposed Tree
	Brick Paving		
	Grass		

## NOTES:

1. Triangle Area is at sidewalk level to prevent vehicular access.
2. All options will incorporate bioretention and permeable pavement to the maximum extent practicable.

March 10, 2021